


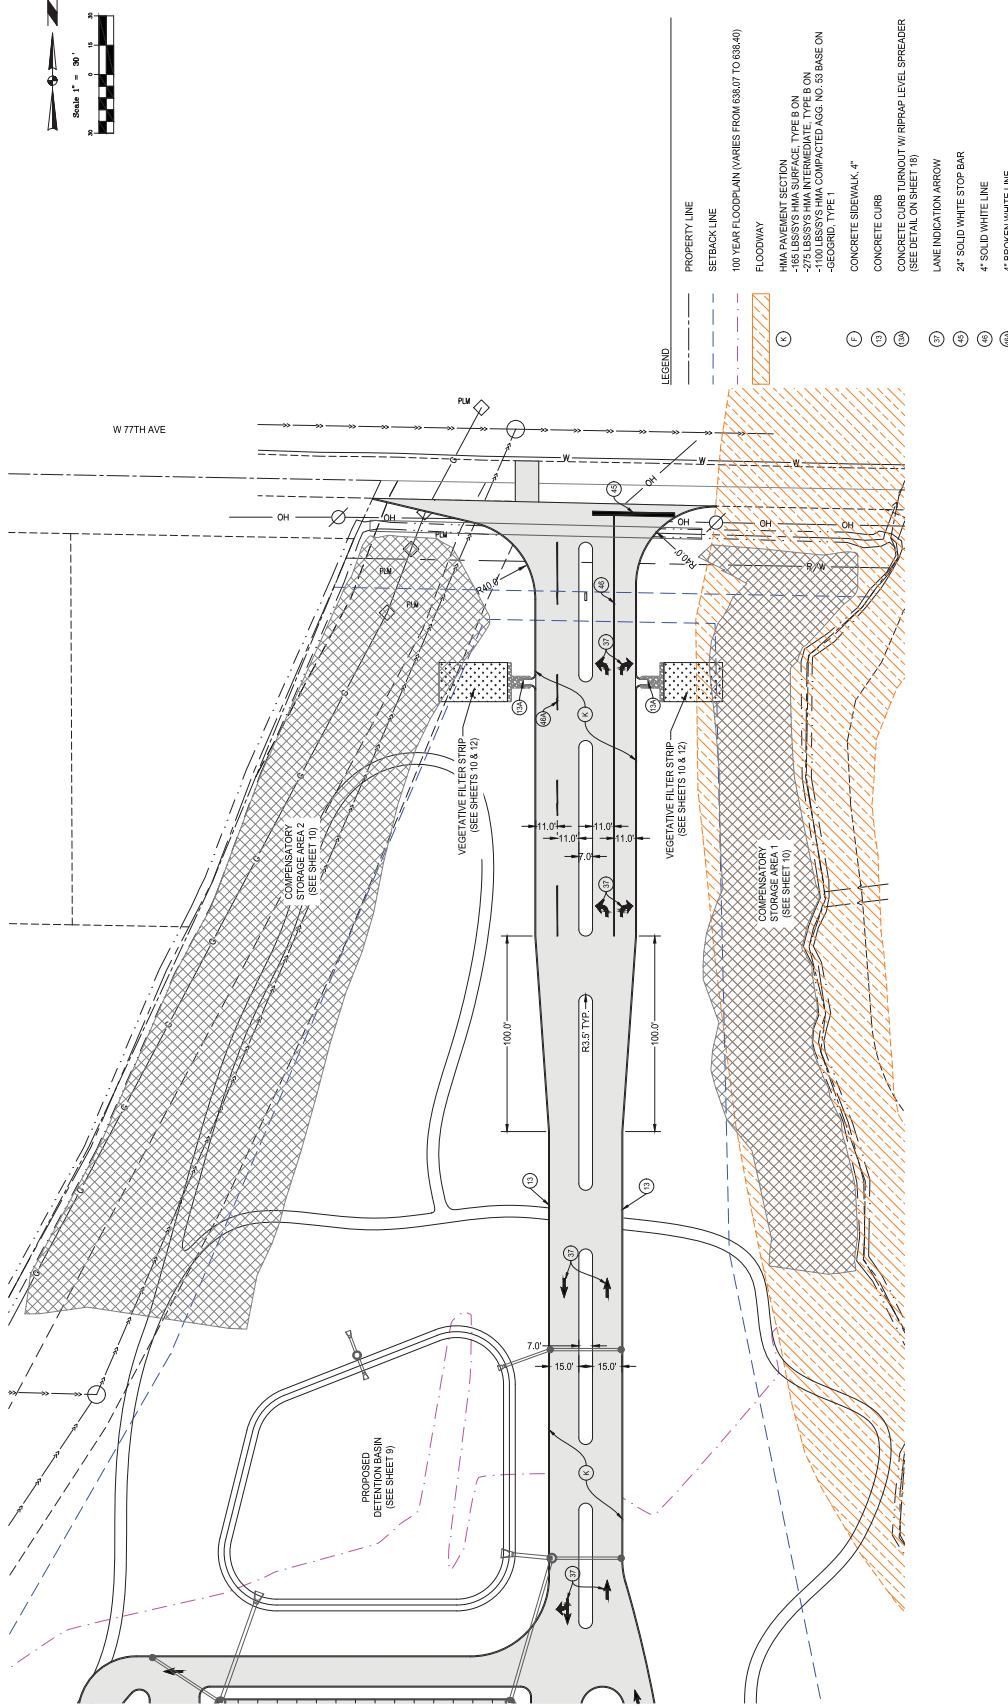

		CLIENT: UNITY CHURCH OF CHRIST UNITY OF NORTHWEST INDIANA 13909 WEST 77TH AVENUE DYER, IN 46311 PHONE: (219) 931-5284		TITLE: SITE LAYOUT PLAN ACCESS DRIVE		PROJ. NO.: 20-0379-0000 DATE: 11/14/2023 SHEET: 5 OF 18 DRAWING NO.: 5	
3	10/02/23	REVISED FOR LAND COUNTY REVIEW COMMENTS DATED 03-18-24	AKG	AKG	1" = 30'		
2	09/17/23	REVISED FOR LAND COUNTY REVIEW COMMENTS DATED 03-06-24	AKG	AKG	4/2/2024		
1	09/17/23	REVISED FOR LAND COUNTY REVIEW COMMENTS DATED 12-11-23	AKG	AKG	4/2/2024		
PAGE NUMBER		SHEET 5 OF 18		SHEET 5 OF 18		SHEET 5 OF 18	